

# PLAT OF SURVEY

OF THE LAND OF  
**KEVIN HANCOCK, ET. AL.**

AND THE LAND OF  
**ANNE WILSON**  
 SHIRLEY TOWNSHIP  
 HUNTINGDON COUNTY  
 PENNSYLVANIA

DRAWING PREPARED: 05-11-2022  
 SCALE: 1" = 300'



KENNETH LONG  
 BOOK 931, PAGE 217  
 TAX MAP PARCEL  
 42-15-12

KERRY SWEIGART  
 BOOK 576, PAGE 88  
 TAX MAP PARCEL  
 42-15-28


ROBERT M. HANCOCK, KEVIN HANCOCK,  
 TIMOTHY HANCOCK, SUE HANCOCK PATAS,  
 GEORGE A. HANCOCK, MARSHA EAKEN,  
 AND EDITH A. HANCOCK  
 BOOK 2019, PAGE 2270  
 PARCEL #1 AND #2  
 TAX MAP PARCEL 42-15-05.1  
 24.16 ACRES

HANCOCK FAMILY FARM  
 BOOK 2011, PAGE 4621  
 TAX MAP PARCEL  
 42-15-37.16

ANNE E. WILSON  
 BOOK 2013, PAGE 5755  
 TAX MAP PARCEL  
 42-15-05.2  
 25.59 ACRES

JOSEPH SHANNON  
 BOOK 2013, PAGE 5029  
 TAX MAP PARCEL  
 42-15-05

PINELAND ACRES, LLC  
 BOOK 2019, PAGE 4393  
 TAX MAP PARCEL  
 42-15-29.1

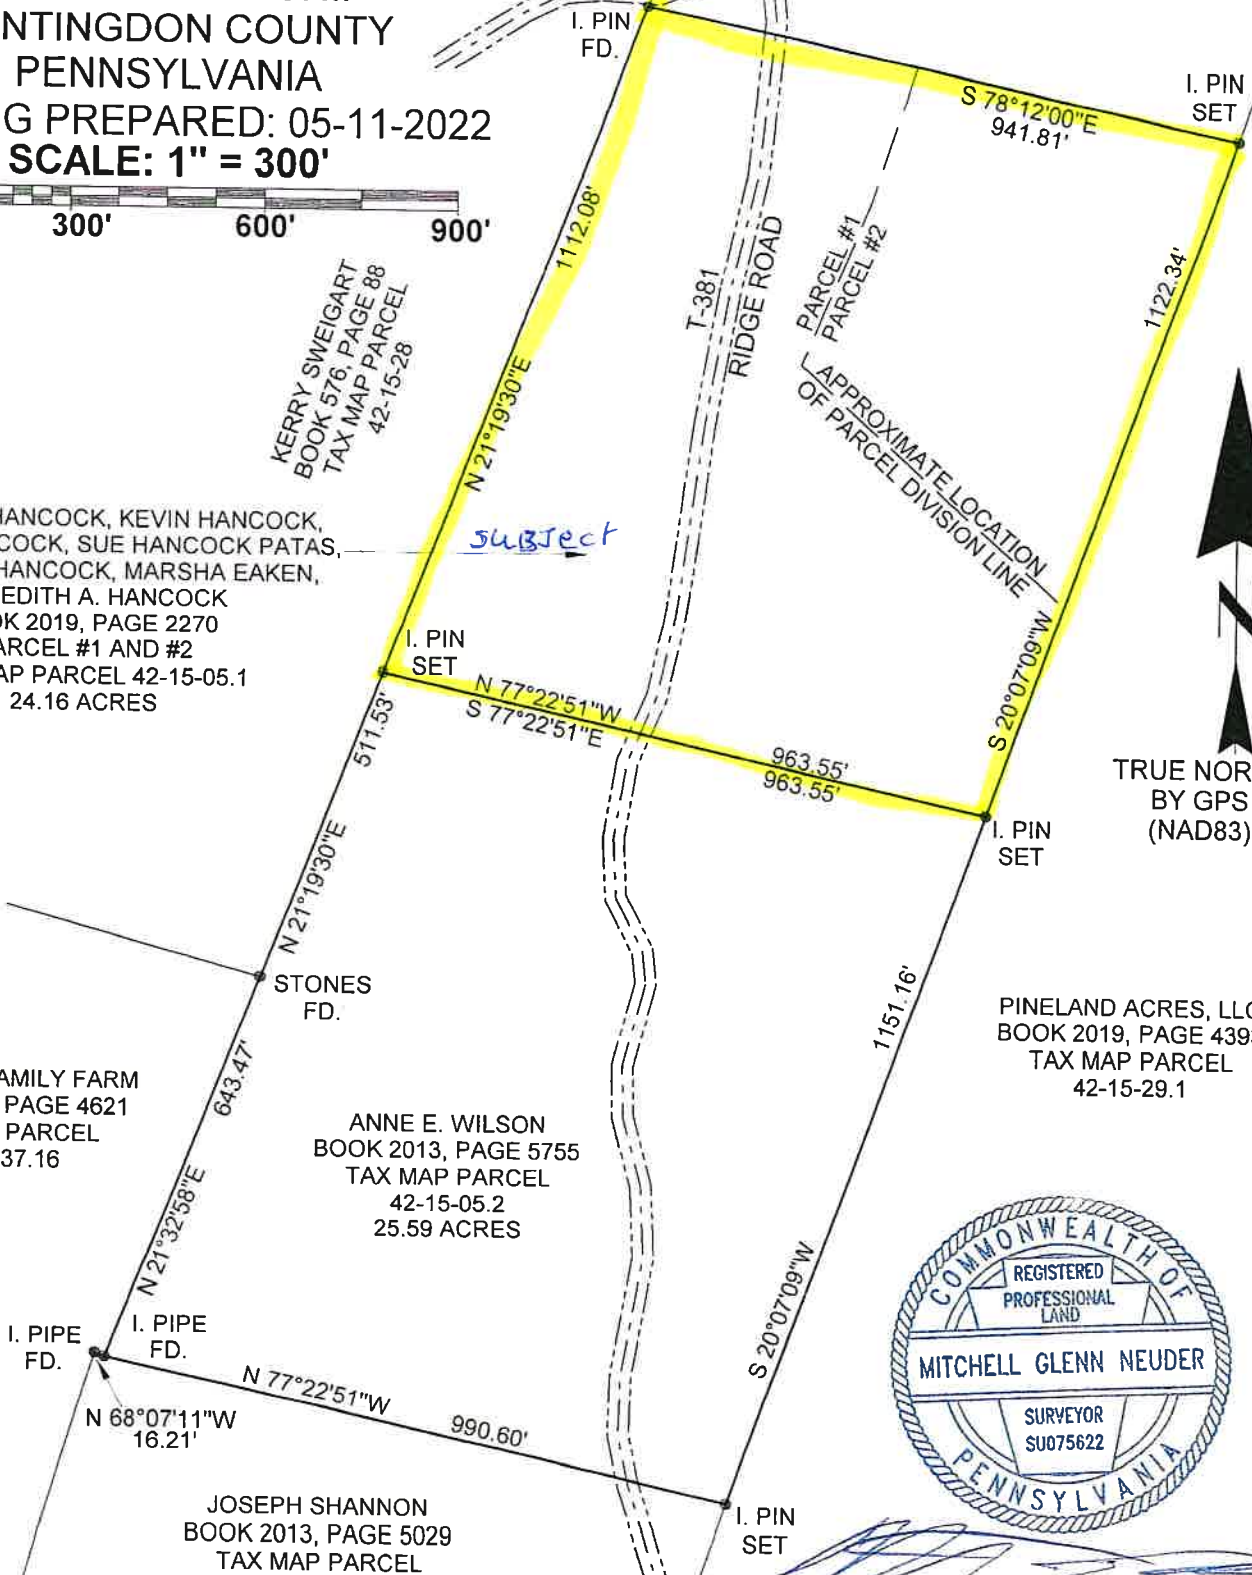

SURVEY BY: MITCH NEUDER R.P.L.S.  
 STEELE & NEUDER SURVEYING  
 11547 RAYSTOWN ROAD, SAXTON, PA.  
 PHONE: 814-635-4020