





NOTES

1. Bearing base is the North American Datum of 1983, Pennsylvania State Plan Coordinate System, South Zone, established using GPS field observations taken on January 9, 2020.

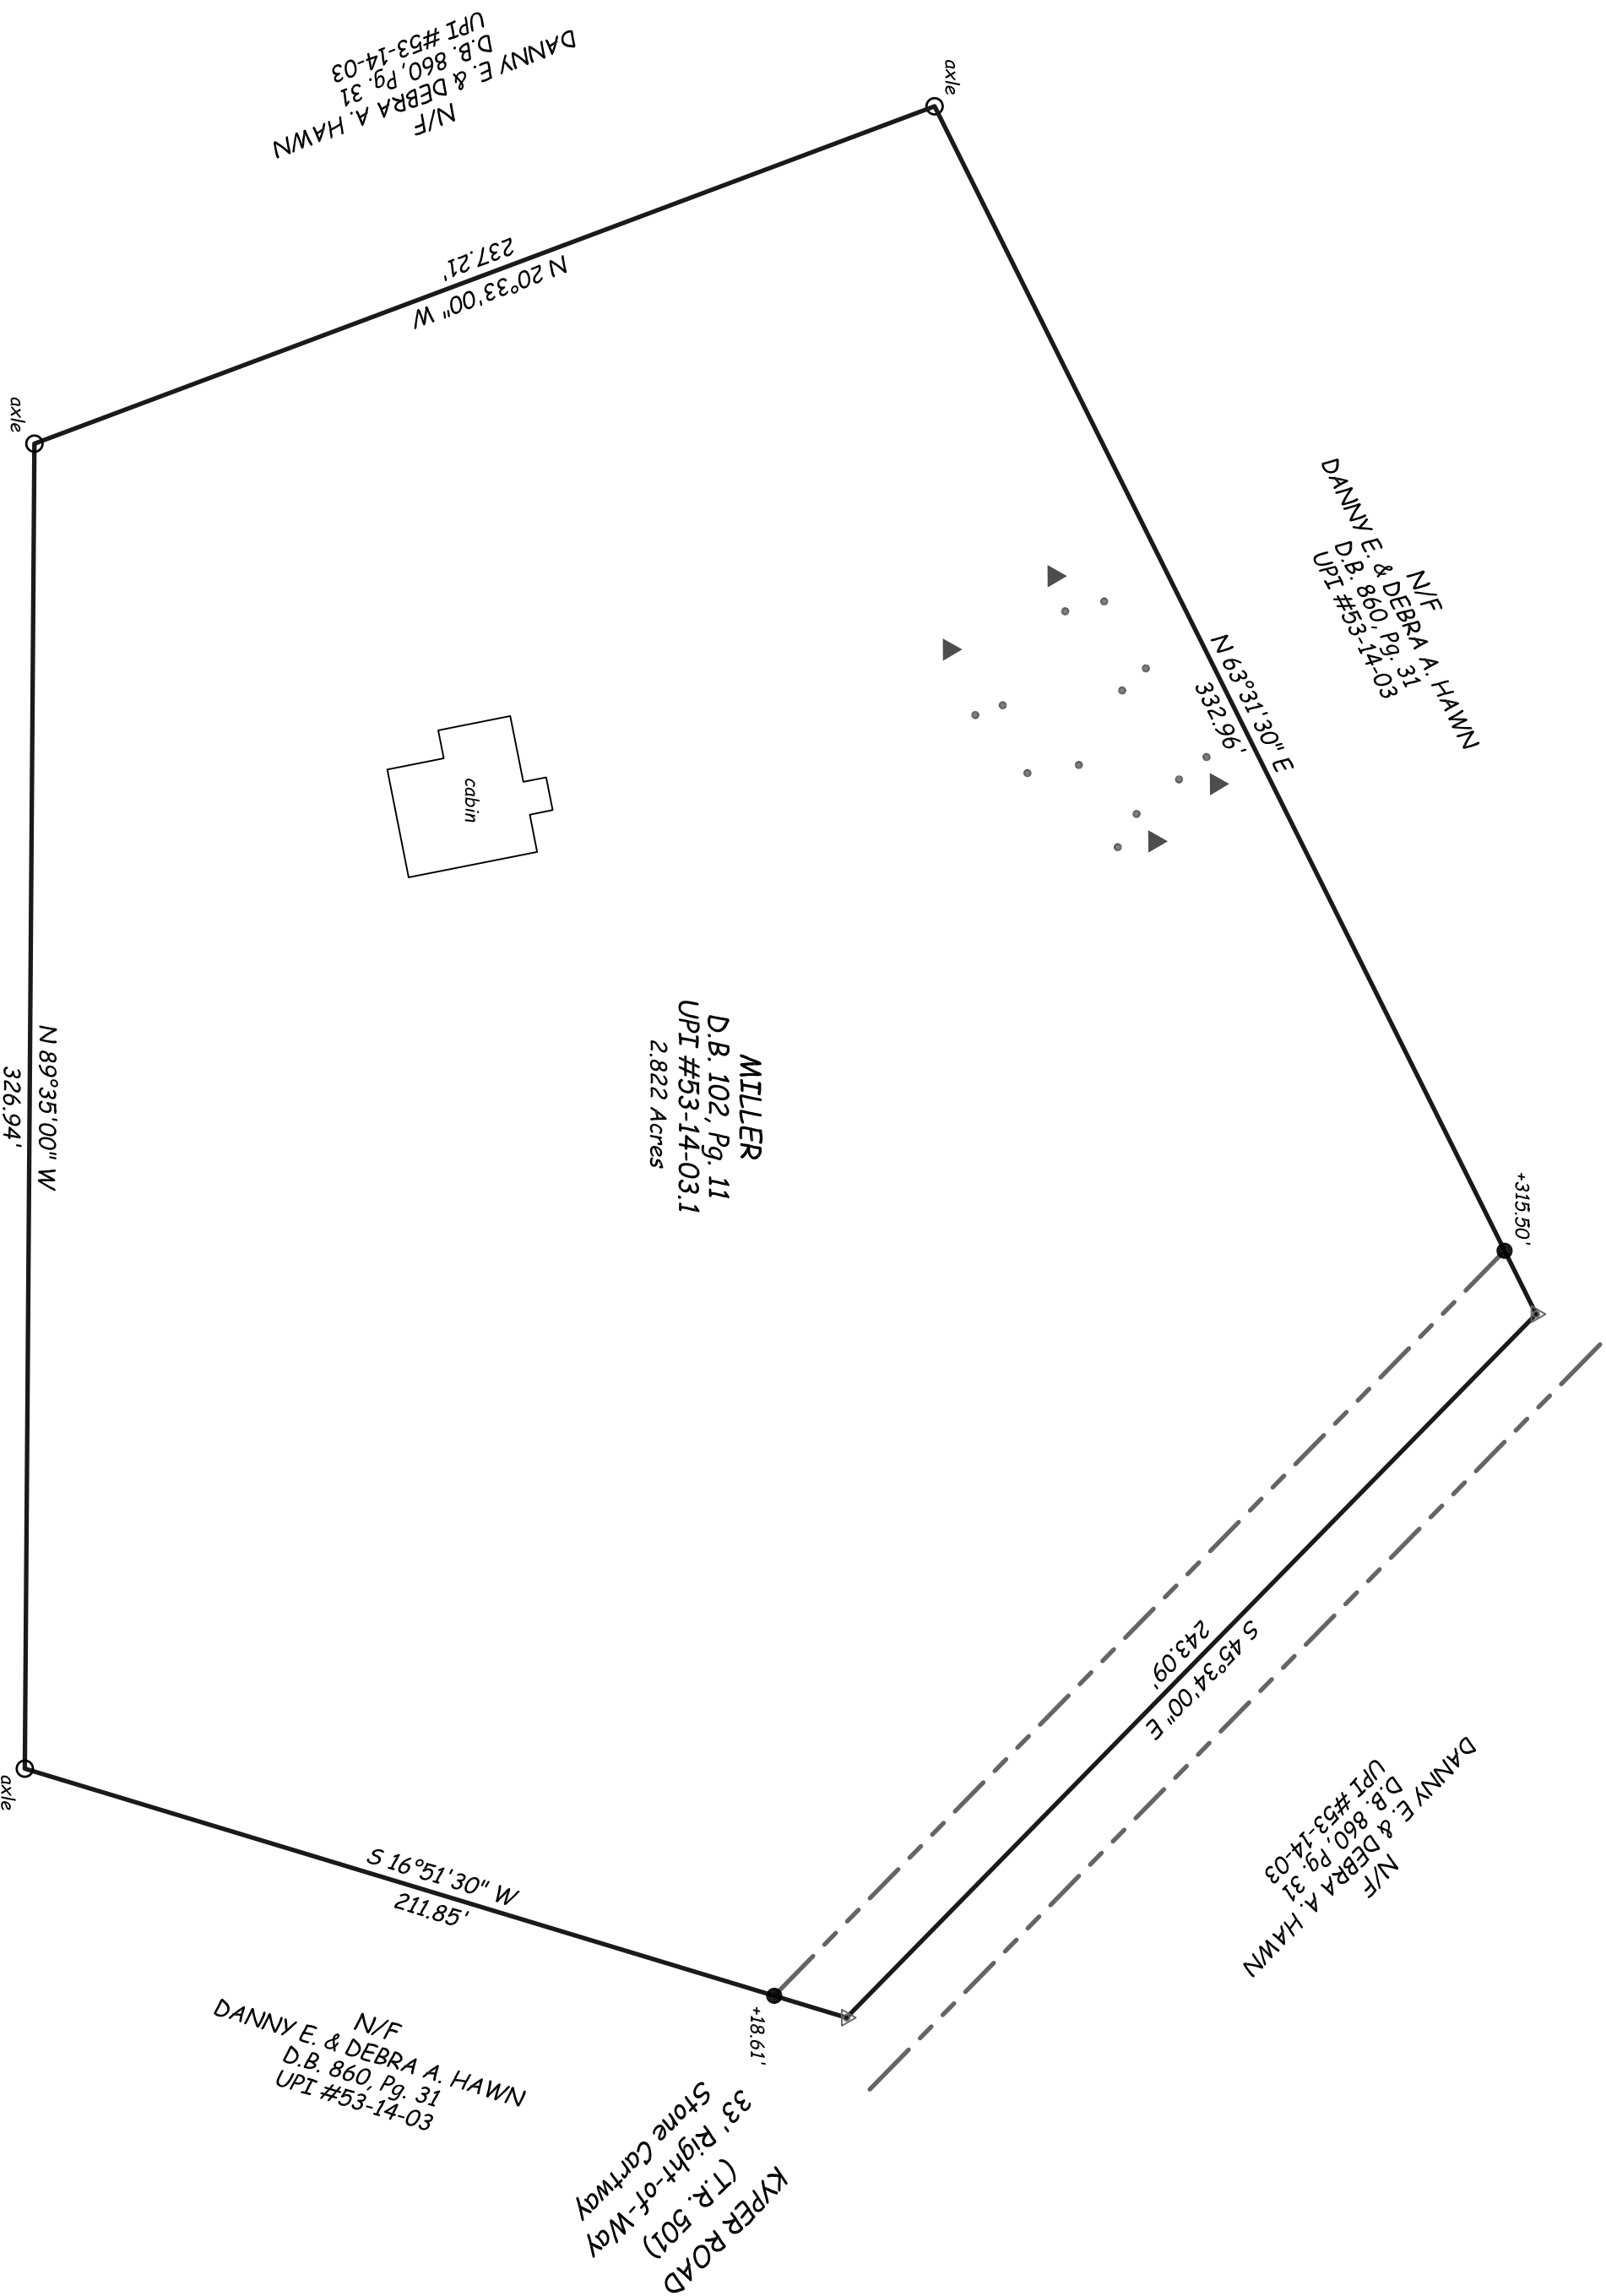

LEGEND

- Property Line
- - - Adjoining Property Line
- - - Right-Of-Way Line
- Property Corner Found (As Specified)
- Property Corner Set (3/4" rebar)
- ▲ Computed Point
- ▲ Soil Test Pit With Percolation Holes

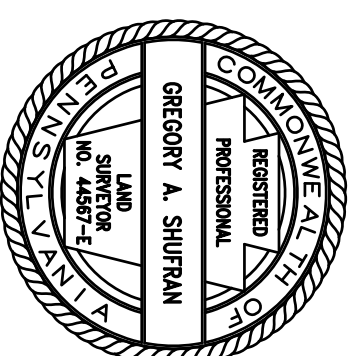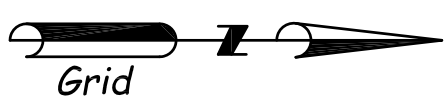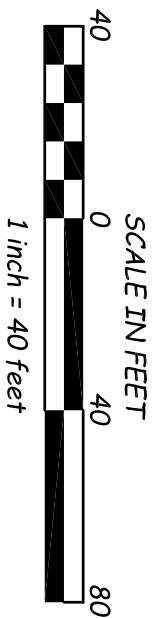


BOUNDARY RETRACEMENT SURVEY
OF LANDS OF
MERLE E. AND RUTH E. MILLER
FOR
AARON MCCOY

WEST TOWNSHIP, HUNTINGDON COUNTY, PENNSYLVANIA

GREGORY A. SHUFMAN
Professional Land Surveyor

P.O. Box 347
Boalsburg, Pennsylvania 16827
(814) 360-1385
Drawn By: 645

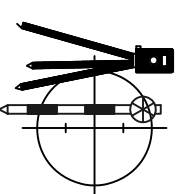

SCALE: 1"=40'
PROJECT NO.: 200201
DATE: 1/10/20