



STATE OF PENNSYLVANIA  
 COUNTY OF HUNTINGDON  
 RECORDED ON THIS 19th DAY OF Sept 1995  
 IN 75 IN RECORDER'S OFFICE OF SAID COUNTY  
 NO. 7 PAGE 178  
 GIVEN UNDER MY HAND AND SEAL OF SAID OFFICE THIS  
 DATE ABOVE WRITTEN.

Recorded September 19, 1995  
 Janet E. Hanks, Recorder of Deeds

ENTERED  
 RECORDER'S OFFICE  
 HUNTINGDON, CO., PA.


55 SEP 19 1995

JANET E. HANKS, RECORDER  
 RETURN TO:  
 FEE TAXES

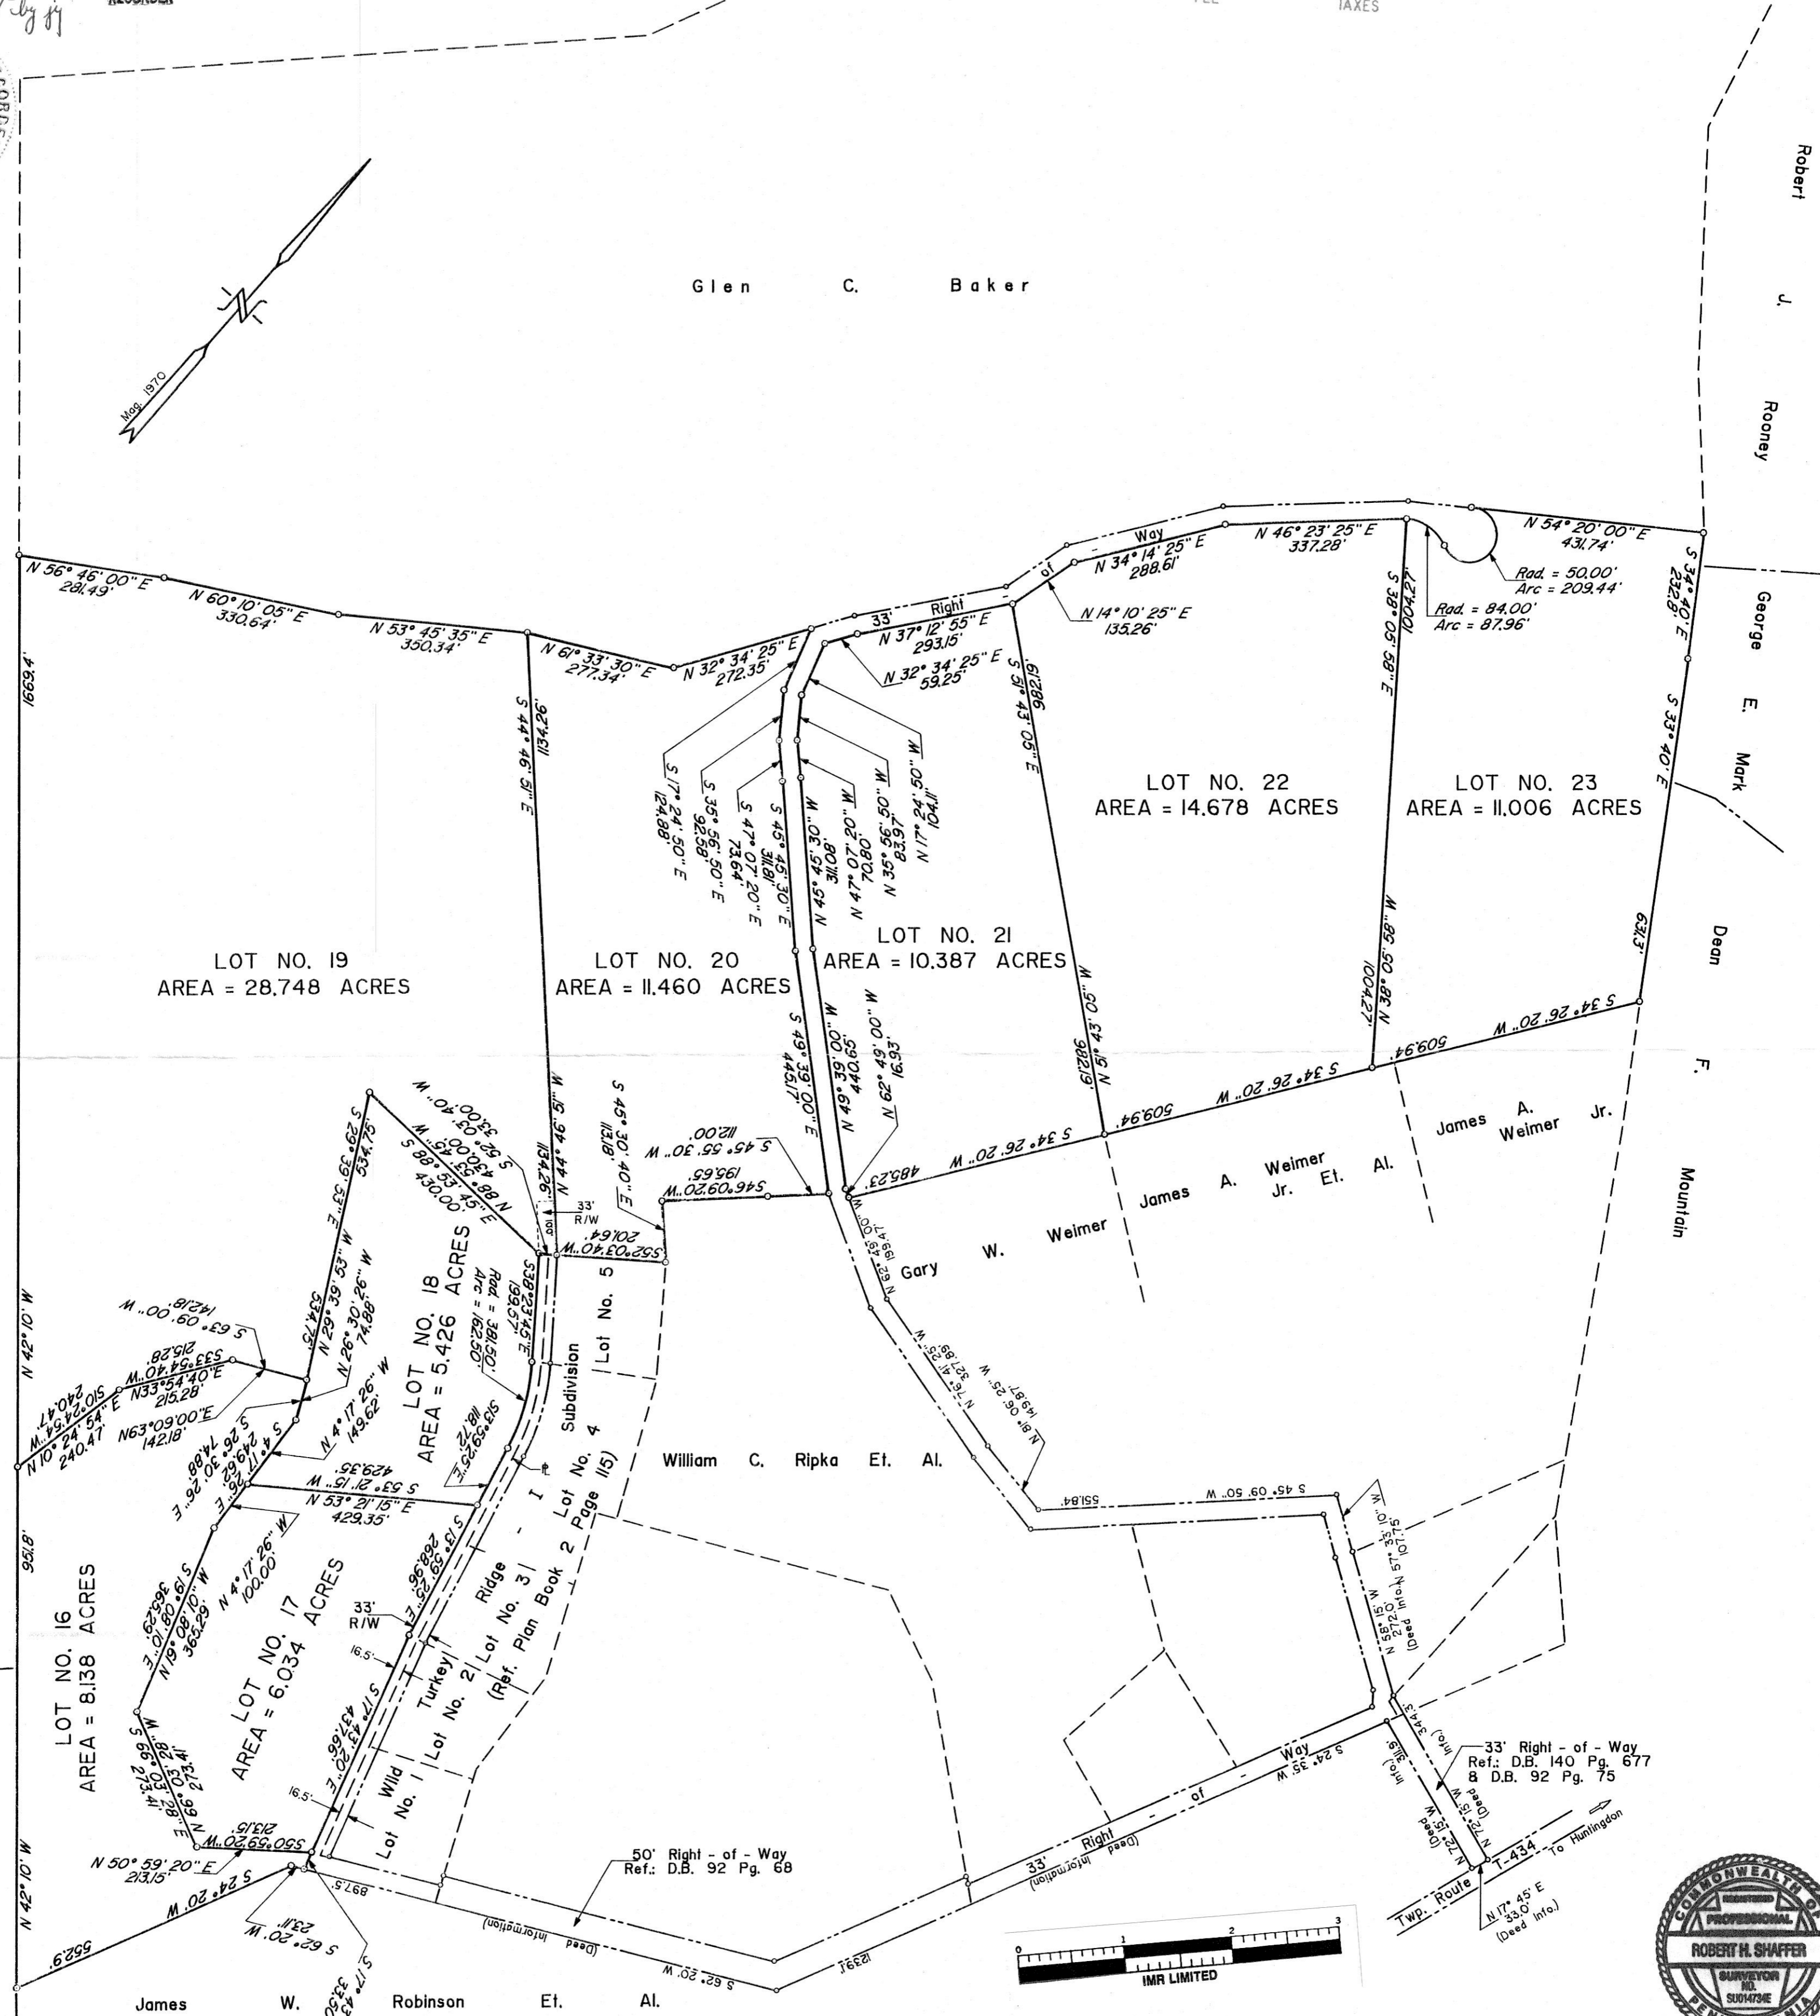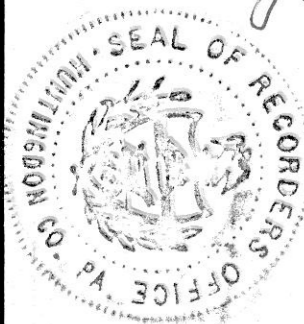


APPROVED BY THE JUNIATA TOWNSHIP  
 BOARD OF SUPERVISORS  
 THIS 8th DAY OF July 1995  
 Dean Parks Chairman

"As of the date of this plot plan recording, the subdivision described herein is and shall be dedicated for the express purpose of Lots 16 - 23 to be for non-building waiver request and silvicultural use. No portion of this subdivision has been approved by Juniata Township or the Department of Environmental Resources for the installation of sewage disposal facilities. No sewage permit will be issued for the installation, construction, connection to or use of any sewage collection, conveyance, treatment or disposal system (except for repairs to existing systems) unless the municipality and the DER have both approved sewage facilities planning for the property/subdivision described herein in accordance with the Pennsylvania Sewage Facilities Act (35 P.S. Sections 750.1 et. seq.) and regulations promulgated thereunder. Prior to signing, executing, implementing or recording any sales contract or subdivision plan, any purchaser or subdivider of any portion of this property should contact appropriate officials of Juniata Township, which is charged with administering the Sewage Facilities Act to determine what sewage facilities planning is required and the procedure and requirements for obtaining appropriate permits or approvals."

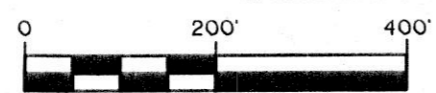

5312

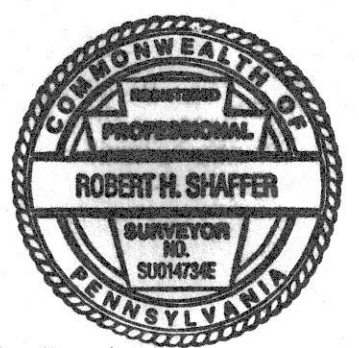

Note:  
 All lot corners are iron pins unless labeled otherwise.  
 Reference: Being a portion of Deed Book 94 Page 483.

**PLAN OF SUBDIVISION FOR  
 EARL L. WAGNER**

JUNIATA TOWNSHIP,  
 HUNTINGDON COUNTY, PENNSYLVANIA

AFRICA ENGINEERING ASSOC., INC.  
 HUNTINGDON, PENNSYLVANIA

SCALE	DATE	DWG. NO.
AS SHOWN	JAN. 28, 1992	10,599